




36'

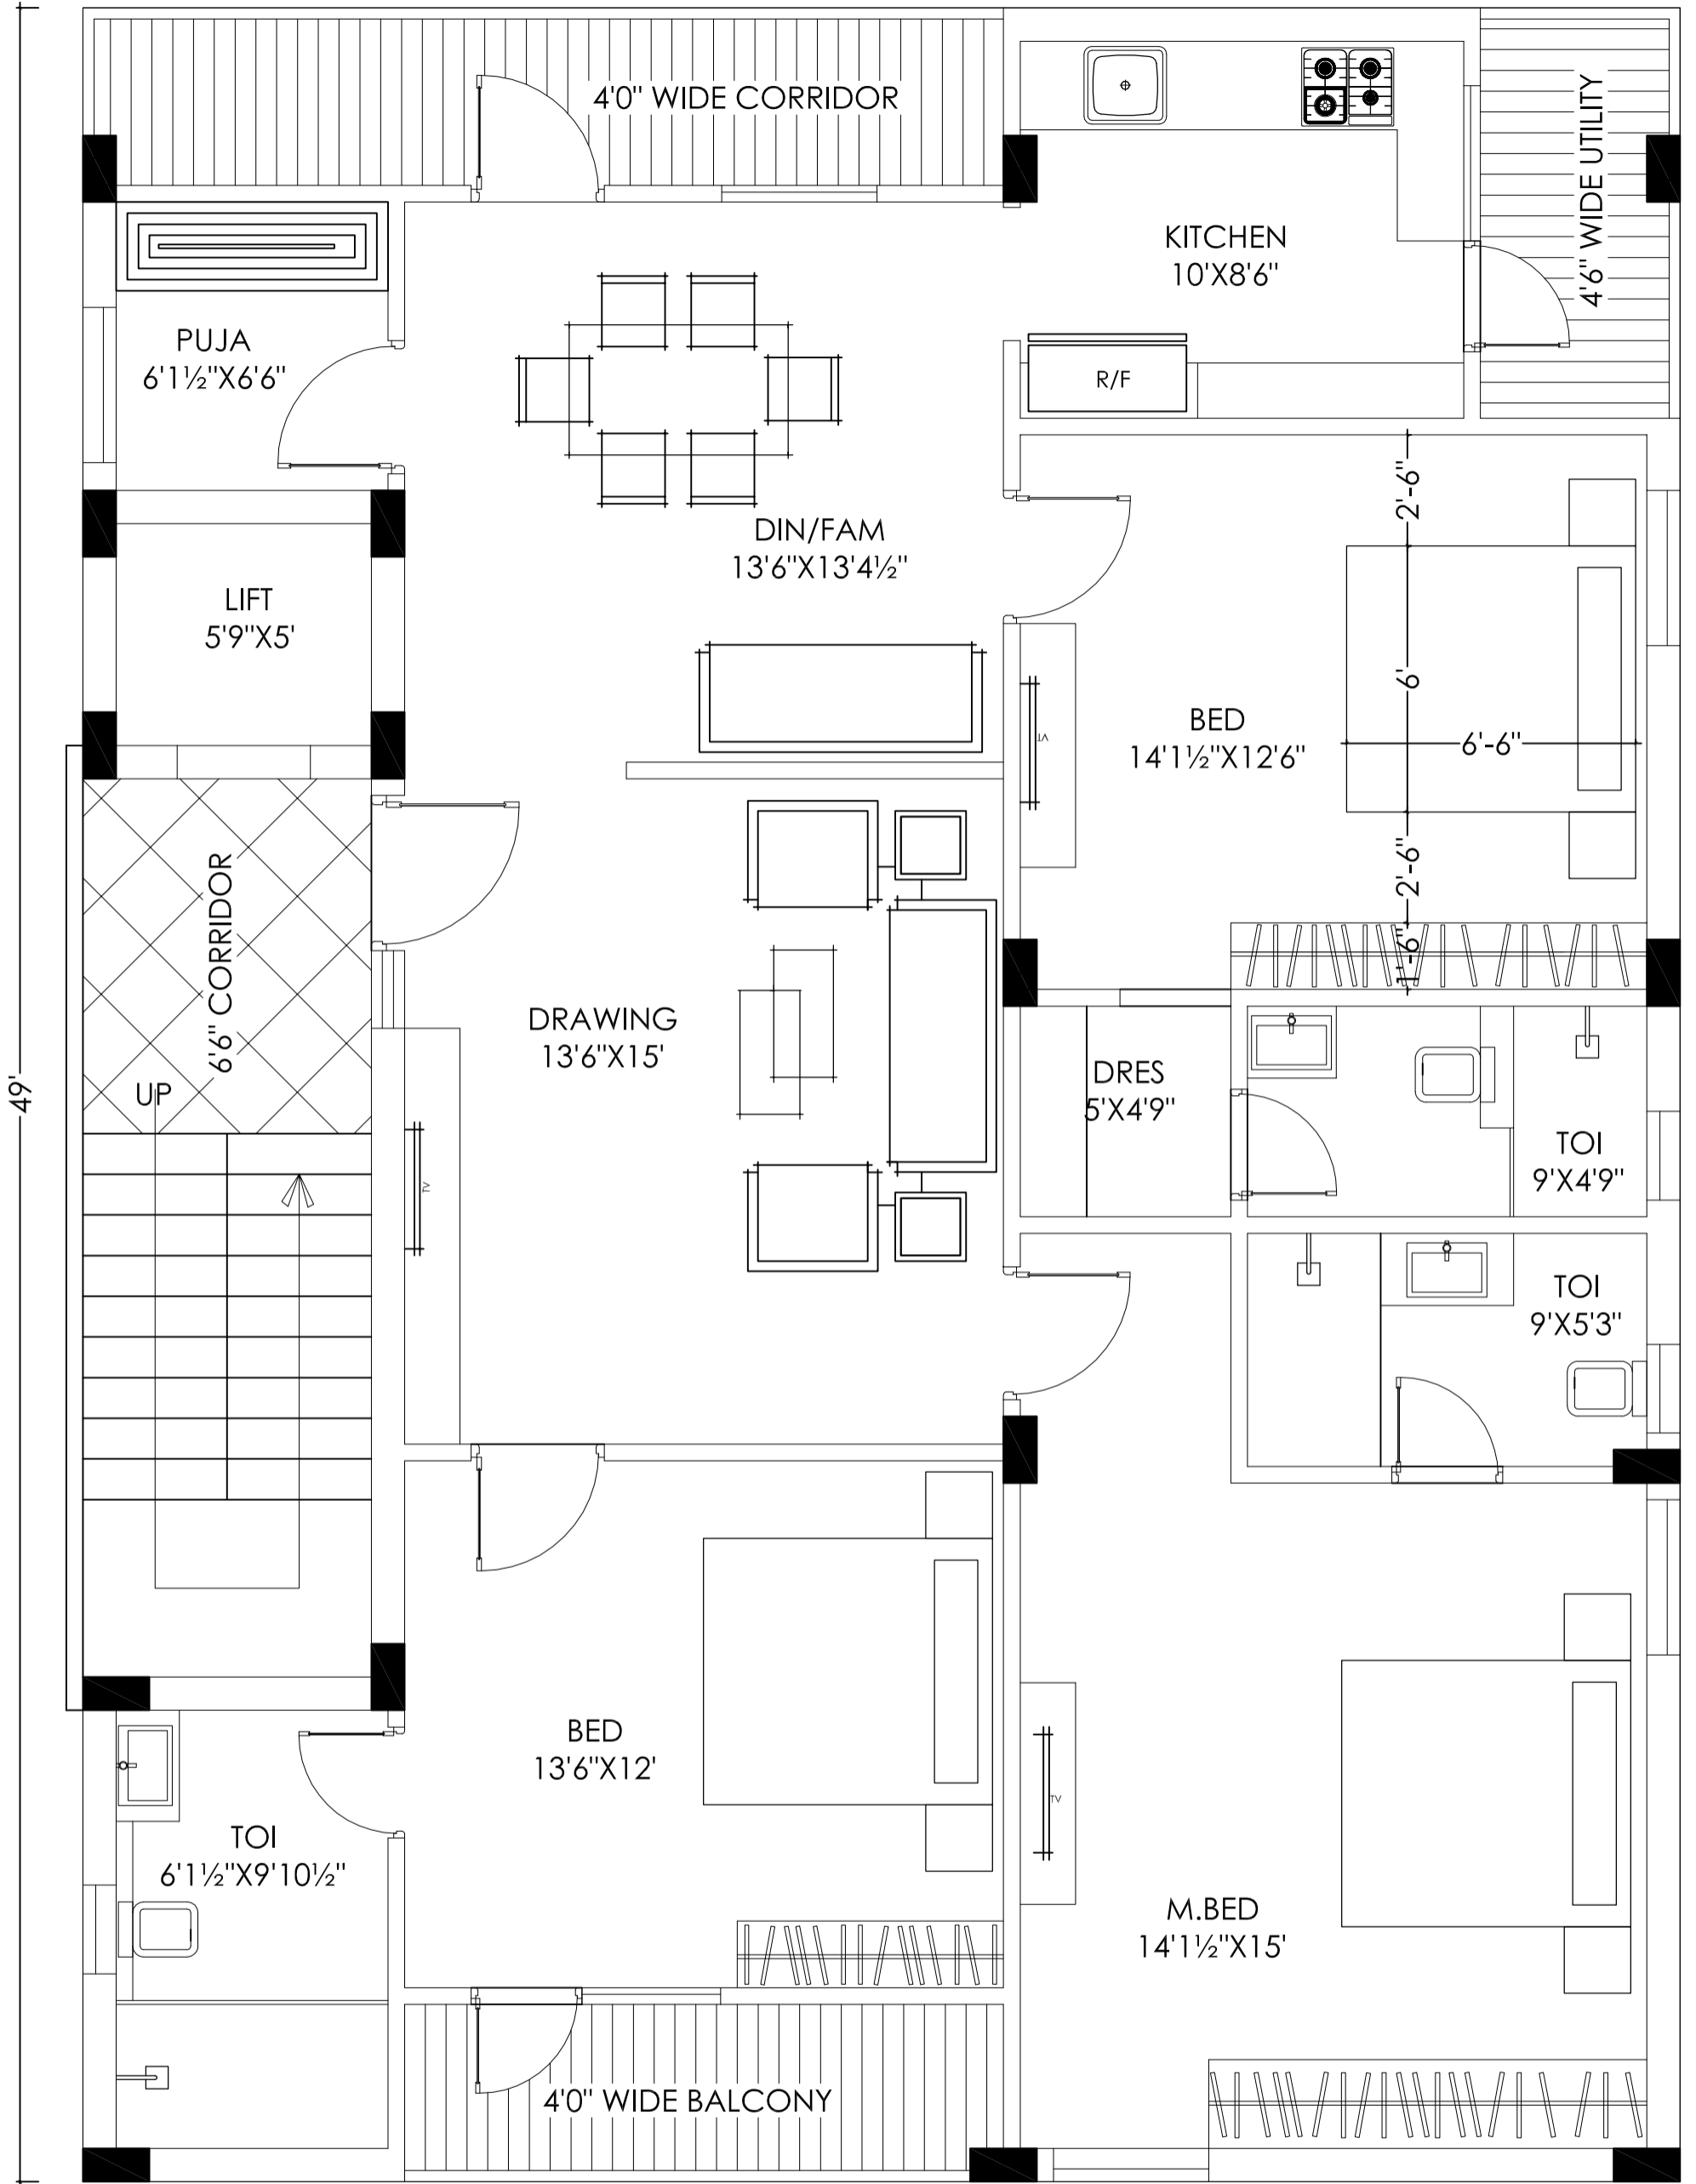

49'

EACH FLOOR SLAB AREA	: 1772 SFT
TOTAL SLAB AREA	: 8860 SFT
WATER TANK+LIFT SLAB AREA	: 250 SFT
EACH FLAT (INCLUDING COMMON AREAS):	2278 SFT

FURNITURE DRAWING (SHIPYARD LAY-OUT PLOT NO.103).

OPTION - 04A'

PROPOSED APARTMENT AT VSP.

MVP BUILDERS & ESTATES



**PROJECT INC**  
 ARCHITECTURE . INTERIORS . LANDSCAPE  
 FLAT NO-101 VENU REGENCY PLAZA, RAMNAGAR, VSP-17  
 Office: 0891-2568228, e mail : projectinc@gmail.com


DATE:06-01-16

DRAWN:-DEVI

\* ALL DIMENSIONS ARE IN FEET AND INCHES UNLESS SPECIFIED \* THE DRG.SHOULD NOT BE ALTERED OR REPRODUCED WITHOUT THE PERMISSION OF THE ARCHITECT

45'

60'

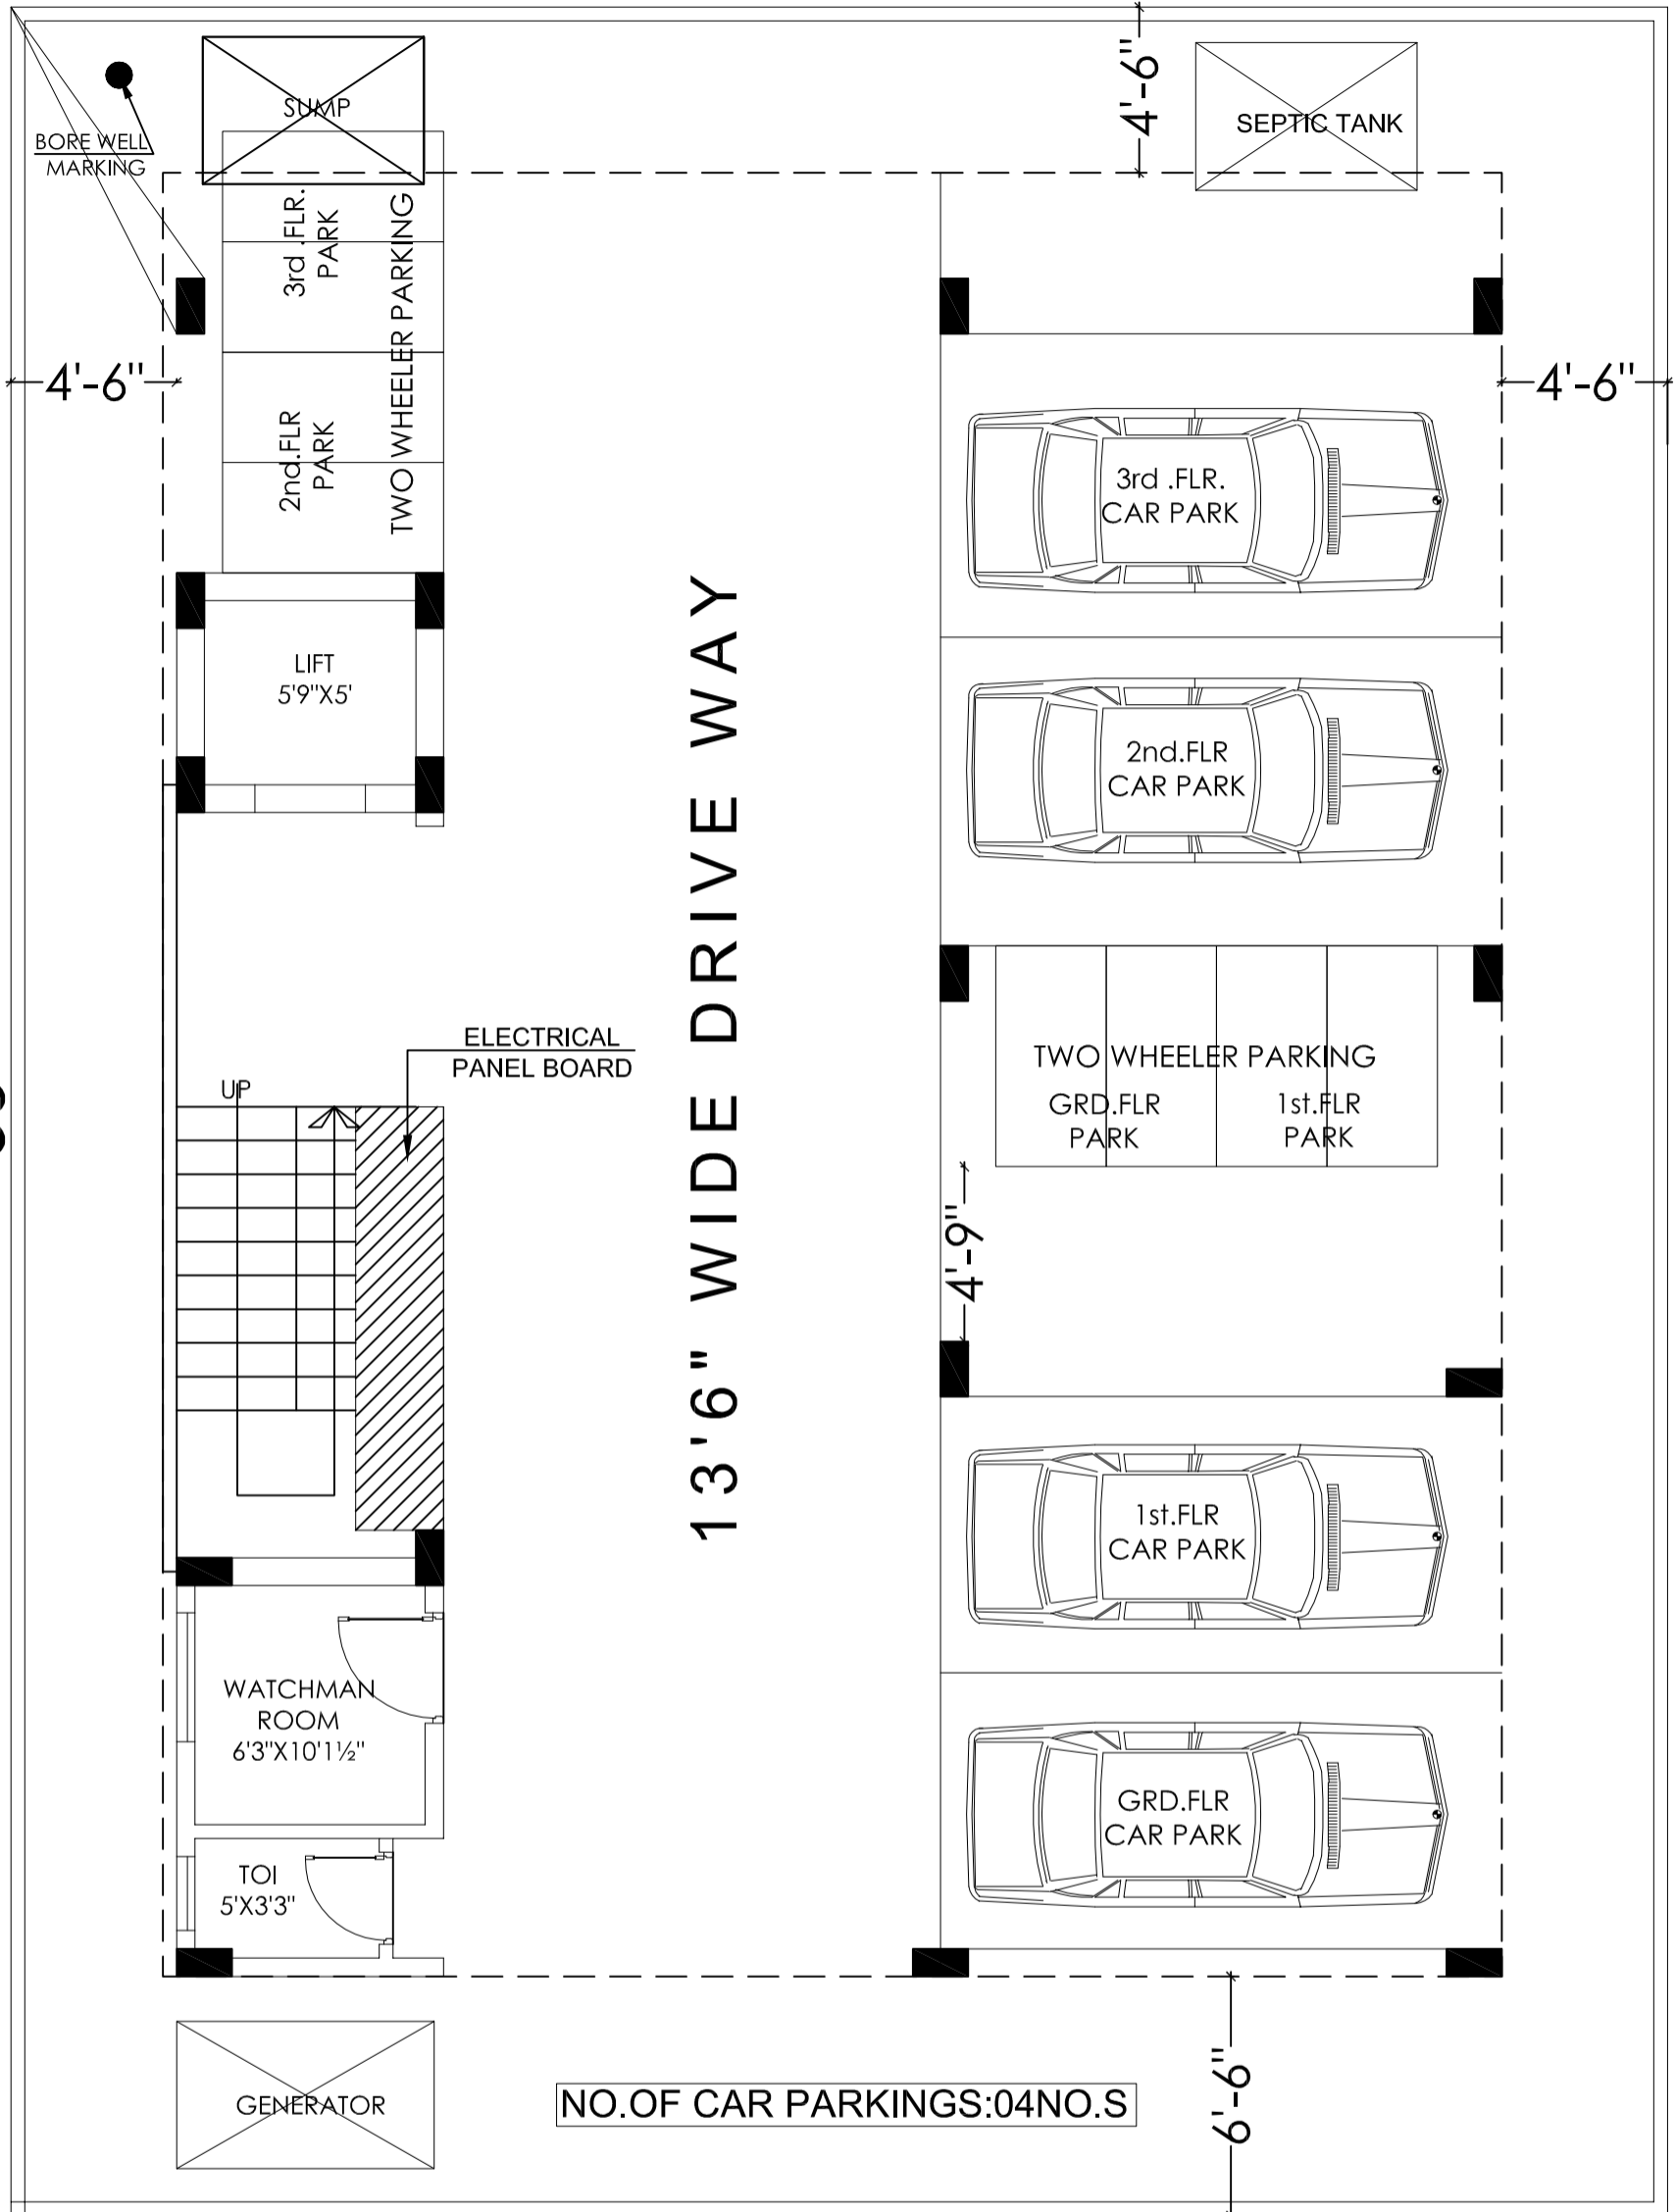


30' WIDE ROAD (WEST)

CAR PARKING LAY-OUT (SHOPYARD LAY-OUT PLOT NO.103).

PROPOSED APARTMENT AT VSP.

MVP BUILDERS & ESTATES

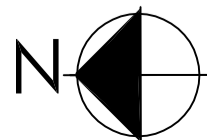

**PROJECT INC**

ARCHITECTURE . INTERIORS . LANDSCAPE

FLAT NO-101 VENU REGENCY PLAZA, RAMNAGAR, VSP-17  
Office: 0891-2568228, e mail : projectinc@gmail.com

\* ALL DIMENSIONS ARE IN FEET AND INCHES UNLESS SPECIFIED \* THE DRG. SHOULD NOT BE ALTERED OR REPRODUCED WITHOUT THE PERMISSION OF THE ARCHITECT

DATE:06 -01-16

DRAWN BY :-DEVI